


COLWELL
BAY SAND

SCHEMATIC LAYOUT OF BRAMBLES CHINE SITE

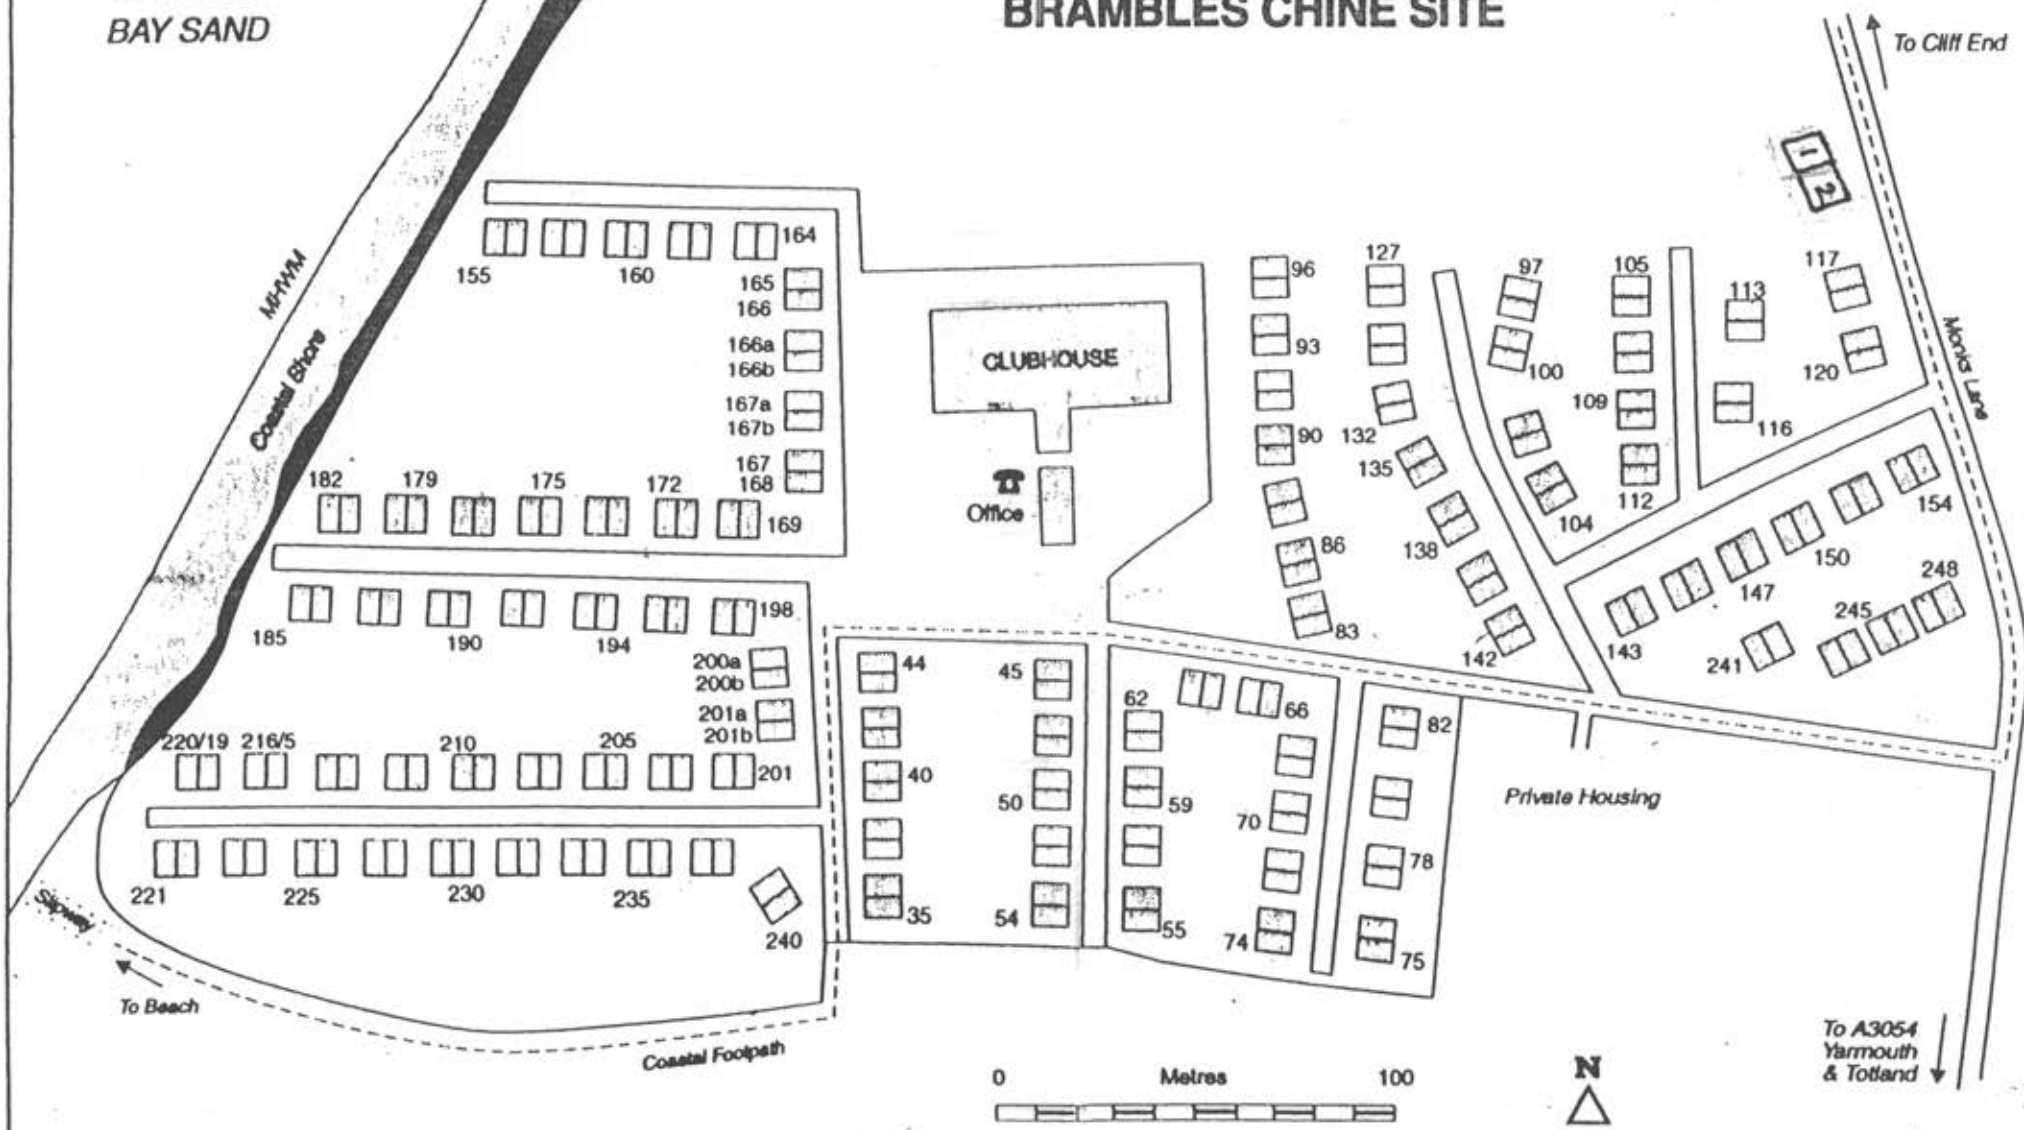

To A3054
Yarmouth
& Totland